


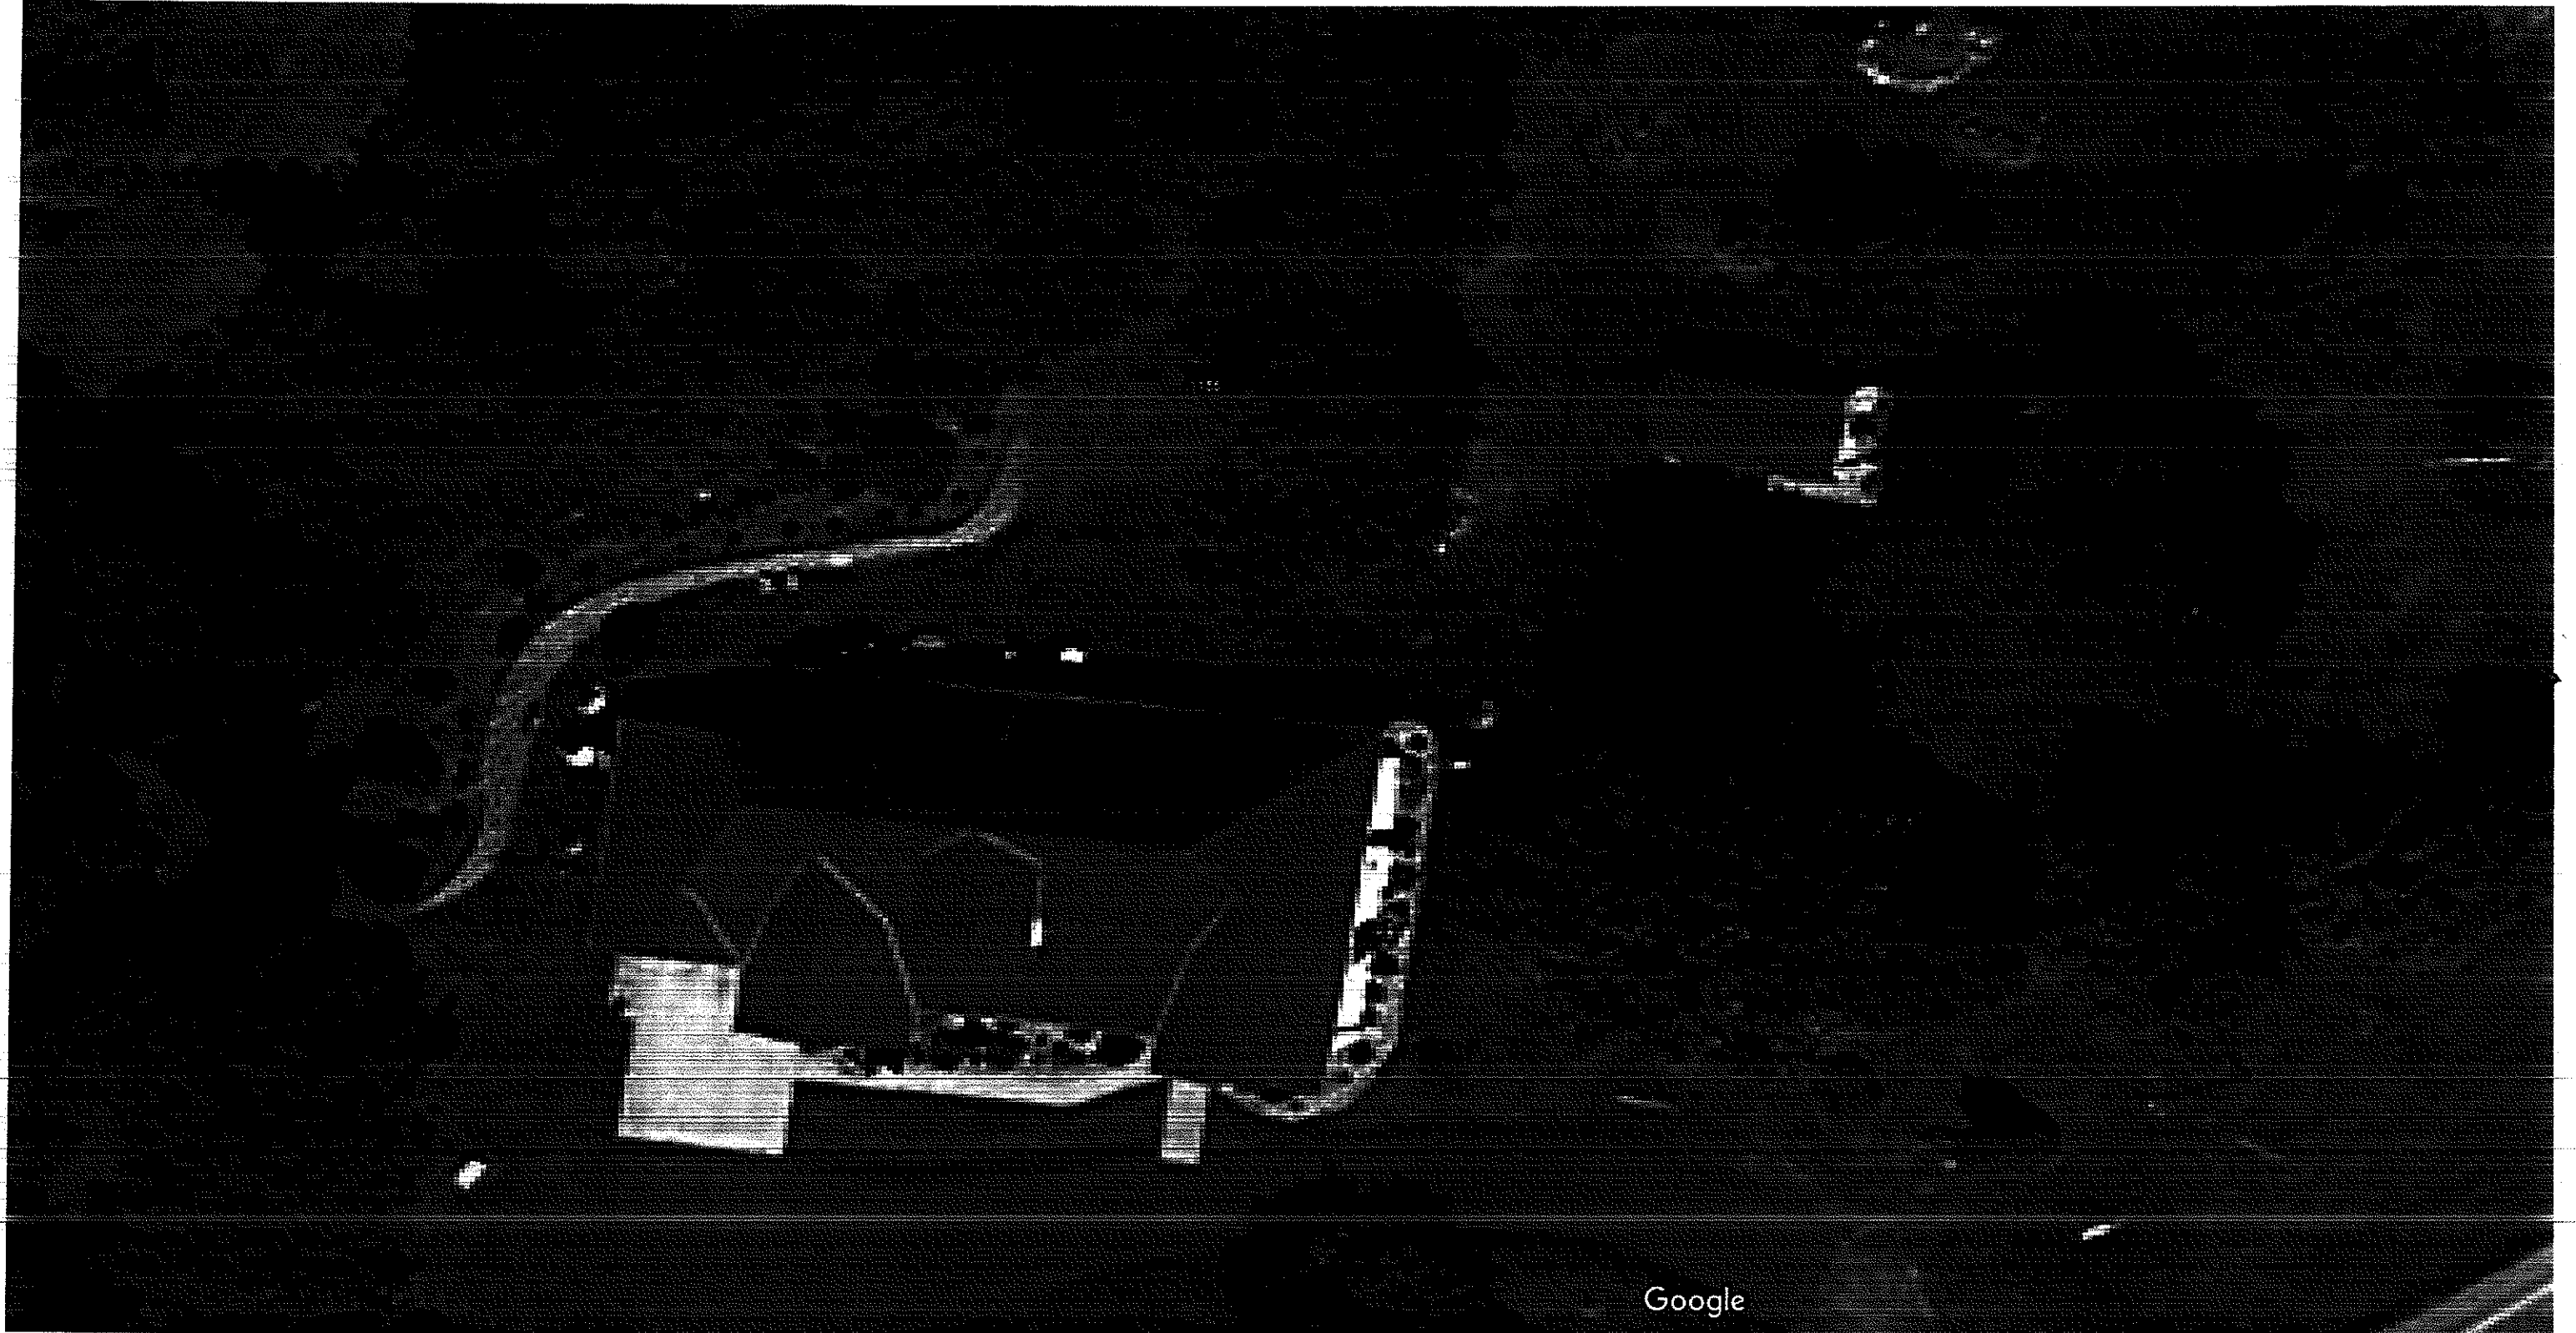


25 feet from house

Map data ©2024, Map data ©2024 Google 10 ft

40 feet →
Behind house

DISCLAIMER OF WARRANTIES:

PLANS FURNISHED BY BUYERS OF THESE INSTRUMENTS BY DEALERS WHO ARE NOT SELLERS OF INSTRUMENTS ARE SUBJECT TO BUSINESS RISKS. WHEREAS, EXPRESSLY, IT IS AGREED THAT NO PERSONS OTHER THAN PLANS ARE OF SUCH PLANS ARE OF THE BEST INTEREST OF THE BUYER AND ARE FURNISHED WITHOUT ANY WARRANTY, RESPONSIBILITY, FOR THE ACCURACY OF CORRECT, PHYSICAL, MATERIAL, PLANS, GOOD IN FORM AND CONSTRUCTION, NEITHER ARE THE RESPONSIBILITY OF THE BUYER OR ONE OF THE SELLERS OF THESE PLANS.

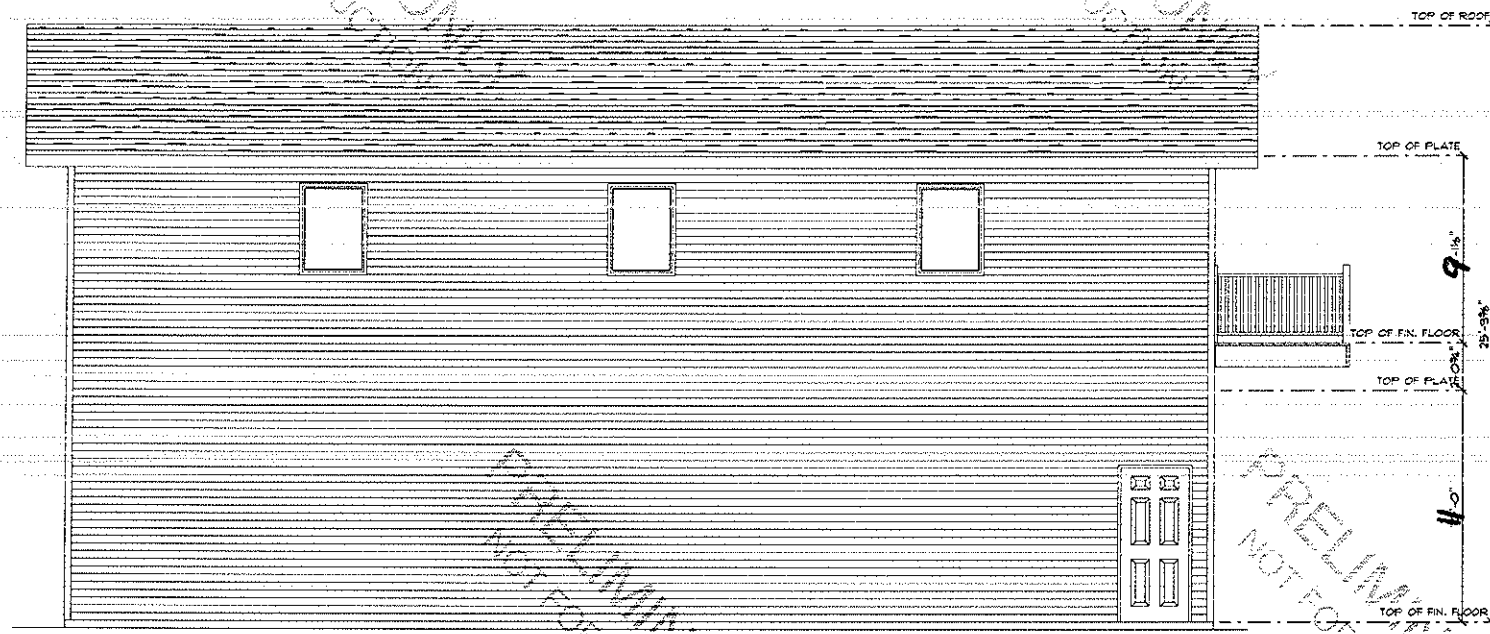

FRONT ELEVATION
SCALE: 1/4" = 1'-0"



RIGHT ELEVATION
SCALE: 1/4" = 1'-0"

ELEVATIONS

Figure 1: A schematic diagram of a vertical column with a central vertical axis. The axis is labeled "Vertical Axis" at the top. To the left of the axis, the text "Masses of 100" is written. To the right of the axis, the text "Masses of 100" is written. The axis is divided into segments by horizontal lines, with labels "100", "100", "100", "100", "100", "100", "100", "100", "100", "100" along the axis. The top of the column is labeled "Top" and the bottom is labeled "Bottom".

8Q. FOOTAGE	3000.0
-------------	--------

[illegible]

DATE	NOTES
4/7/2014	RON DUG
6/10/2014	2610RY

Figure 1 shows a 2D hexagonal lattice. The lattice is composed of hexagons arranged in a honeycomb pattern. A central hexagon is highlighted with a thick border. The lattice is divided into four quadrants by a vertical and a horizontal line passing through the center. The top-left quadrant is labeled 'a', the top-right 'b', the bottom-left 'c', and the bottom-right 'd'. The central hexagon is labeled 'e'. The lattice is labeled 'f' at the bottom right.

8/6/2024	
----------	--

RIVERSIDE BUILDING
CENTER IS NOT
RESPONSIBLE FOR

ANY CHANGES AFTER
DATE ABOVE

PROJECT NUMBER
3020

DRAWN BY:

SPENCER
SALESMAN:

JESSE

17

72

10-13-44

DIN
BY STRIP
580544
800-44
TER

**BUILD
H MAIN
N, NO
OR I-
BET**

DE SOUTH
1980
3-4472
OR A

RESIDENTIAL
1015
17
011 68
NG F

18

PAGE:

14

1/3

DISCLAIMER OF
WARRANTIES:
PLANS PREPARED BY RIVERSIDE BUILDING CENTER ARE NOT TO BE USED FOR CONSTRUCTION WITHOUT THE SIGNATURE OF THE ARCHITECT. THE ARCHITECT'S RESPONSIBILITY IS LIMITED TO THE DESIGN OF THE BUILDING AND ITS STRUCTURAL INTEGRITY. THE ARCHITECT DOES NOT WARRANT THE ACCURACY OF THE INFORMATION PROVIDED BY THE CLIENT. THE ARCHITECT'S LIABILITY IS LIMITED TO THE DESIGN OF THE BUILDING AND ITS STRUCTURAL INTEGRITY. THE ARCHITECT DOES NOT WARRANT THE ACCURACY OF THE INFORMATION PROVIDED BY THE CLIENT.

RYAN WEIBYE ADDIT.
ELEVATION
HORACE North Dakota SCALE: 1/4" = 1'-0"

SQ. FOOTAGE
3000.0

REVISIONS

DATE NOTES

8/6/2024

8/6/2024

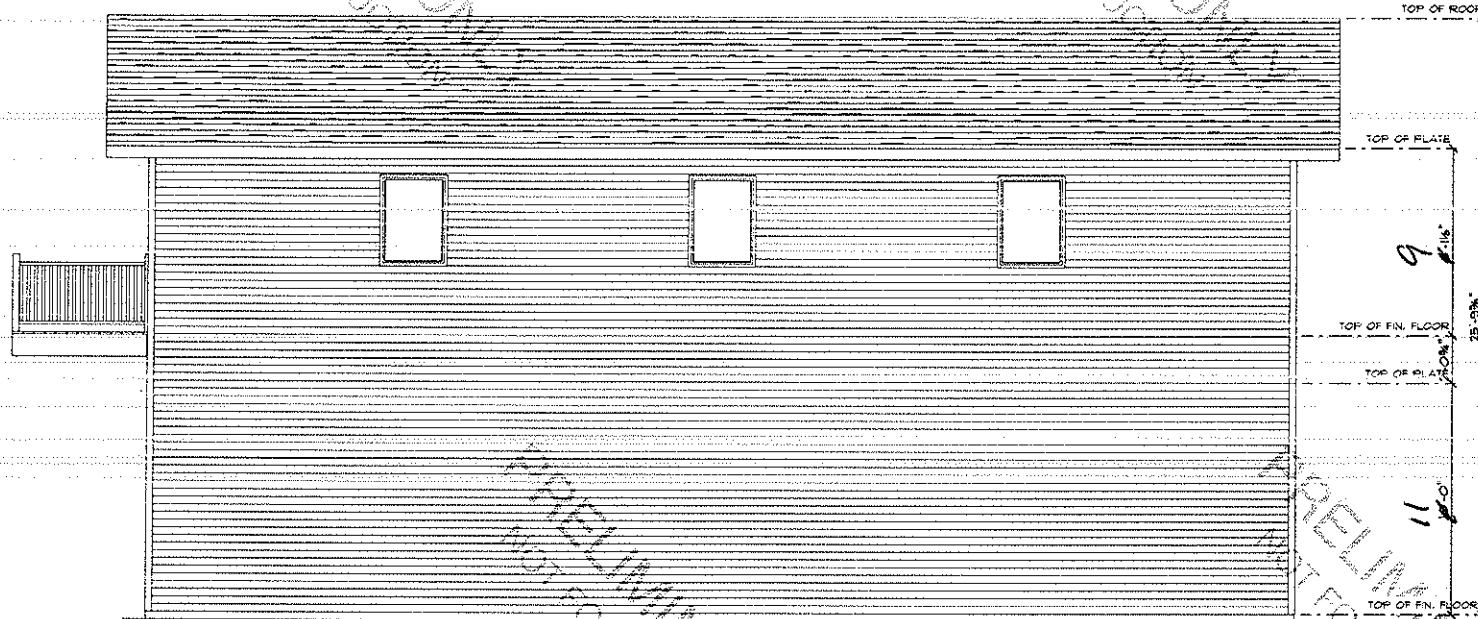

REAR ELEVATION

SCALE: 1/4" = 1'-0"

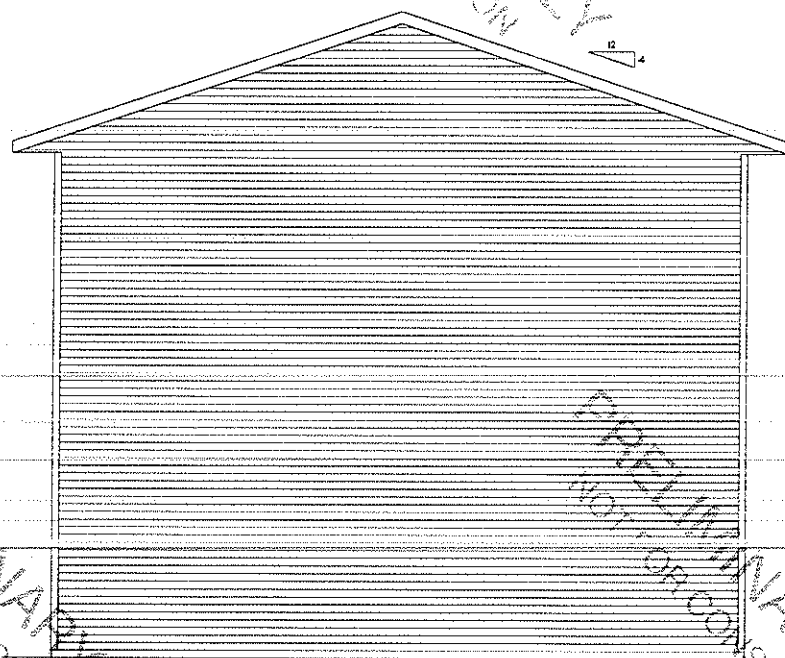



LEFT ELEVATION

SCALE: 1/4" = 1'-0"

RIVERSIDE BUILDING CENTER
1015 SOUTH MAIN STREET
LIBERTY, ND 58054
TEL 683-4473 OR 1-800-431-3447
BUILDING FOR A BETTER TOMORROW

PAGE:

2 / 3

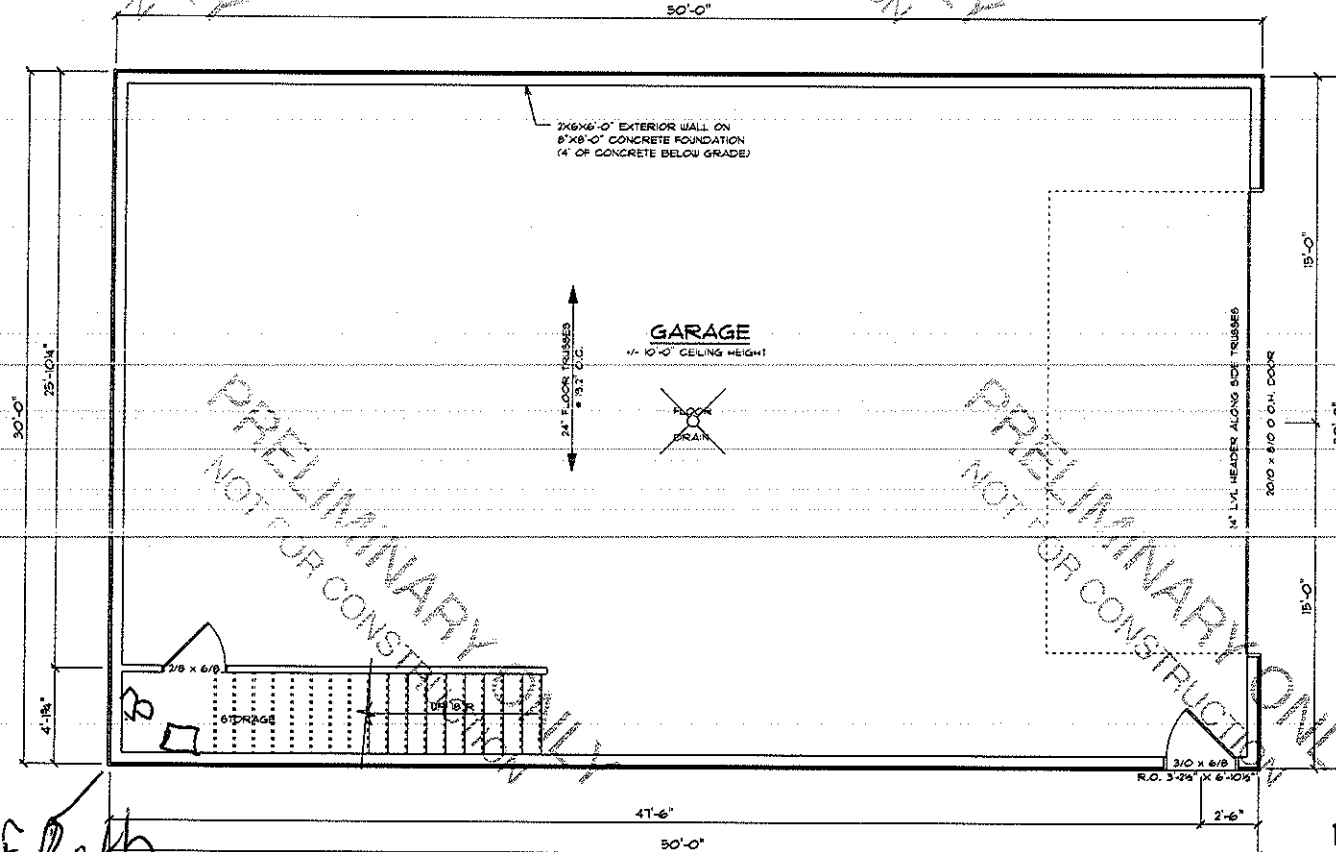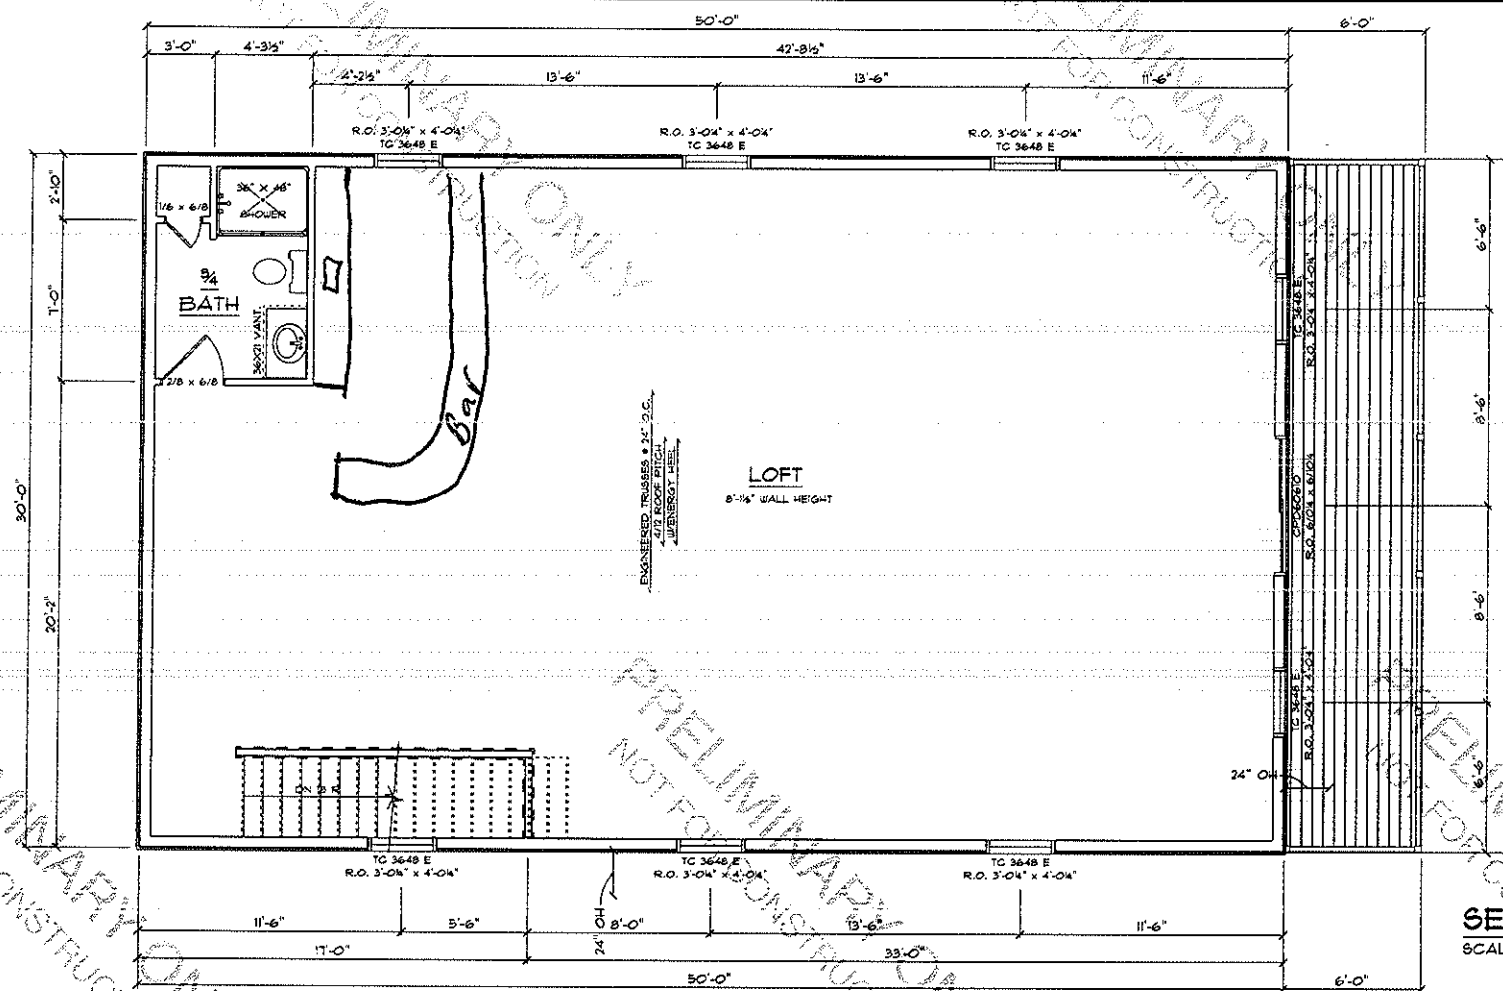

DISCLAIMER OF WARRANTIES:

Plans furnished by KINGS are being prepared by draftsmen who are not qualified as professional engineers or architects. ENGINEERS AND ARCHITECTS ARE RESPONSIBLE FOR ALL CHANGES TO THE PLANS. KINGS ASSUMES NO LIABILITY FOR ANY DAMAGE TO PERSONS OR PROPERTY, OR FOR ANY LOSS OF PROFITS, ARISING FROM THE USE OF ANY OF THE PLANS.

RYAN WEIBTE ADDI:		90
FLOOR PLANS	North Dakota	

HORACE

Q. FOOTAGE
3000.0

REVISIONS	
DATE	NOTES

2/20/04	BAY DUG
07/02/04	26TOR

8/6/2024

VERSIDE BUILDING
CENTER IS NOT
RESPONSIBLE FOR
ANY CHANGES AFTER
DATE ABOVE

PROJECT NUMBER	3020
----------------	------

..DRAWN BY: ..
SPENCER ..

SALESMAN:
JESSE

KIVERSIDE BUILDING CENTER
1015 SOUTH MAIN STREET
LIBERTON, ND 58054
(701) 693-4472 OR 1-800-473-4472
BUILDING FOR A BETTER TOMORROW

PAGE:

3 / 3