


NOTES:  
 896 SQ. FT. PER UNIT  
 1,792 SQ. FT. TOTAL  
 6/12 ROOF PITCH  
 W/12 RAFTER TAILS  
 9' CEILING THROUGHOUT

PRELIMINARY  
 DO NOT USE FOR CONSTRUCTION

COPYRIGHT 2021  
 DYNAMIC HOMES, LLC  
 ALL RIGHTS RESERVED

NOTE:  
 REPRODUCTIONS  
 OF PLANS MAY  
 OR MAY NOT BE  
 TO SCALE.  
 DO NOT SCALE  
 FROM PLANS.

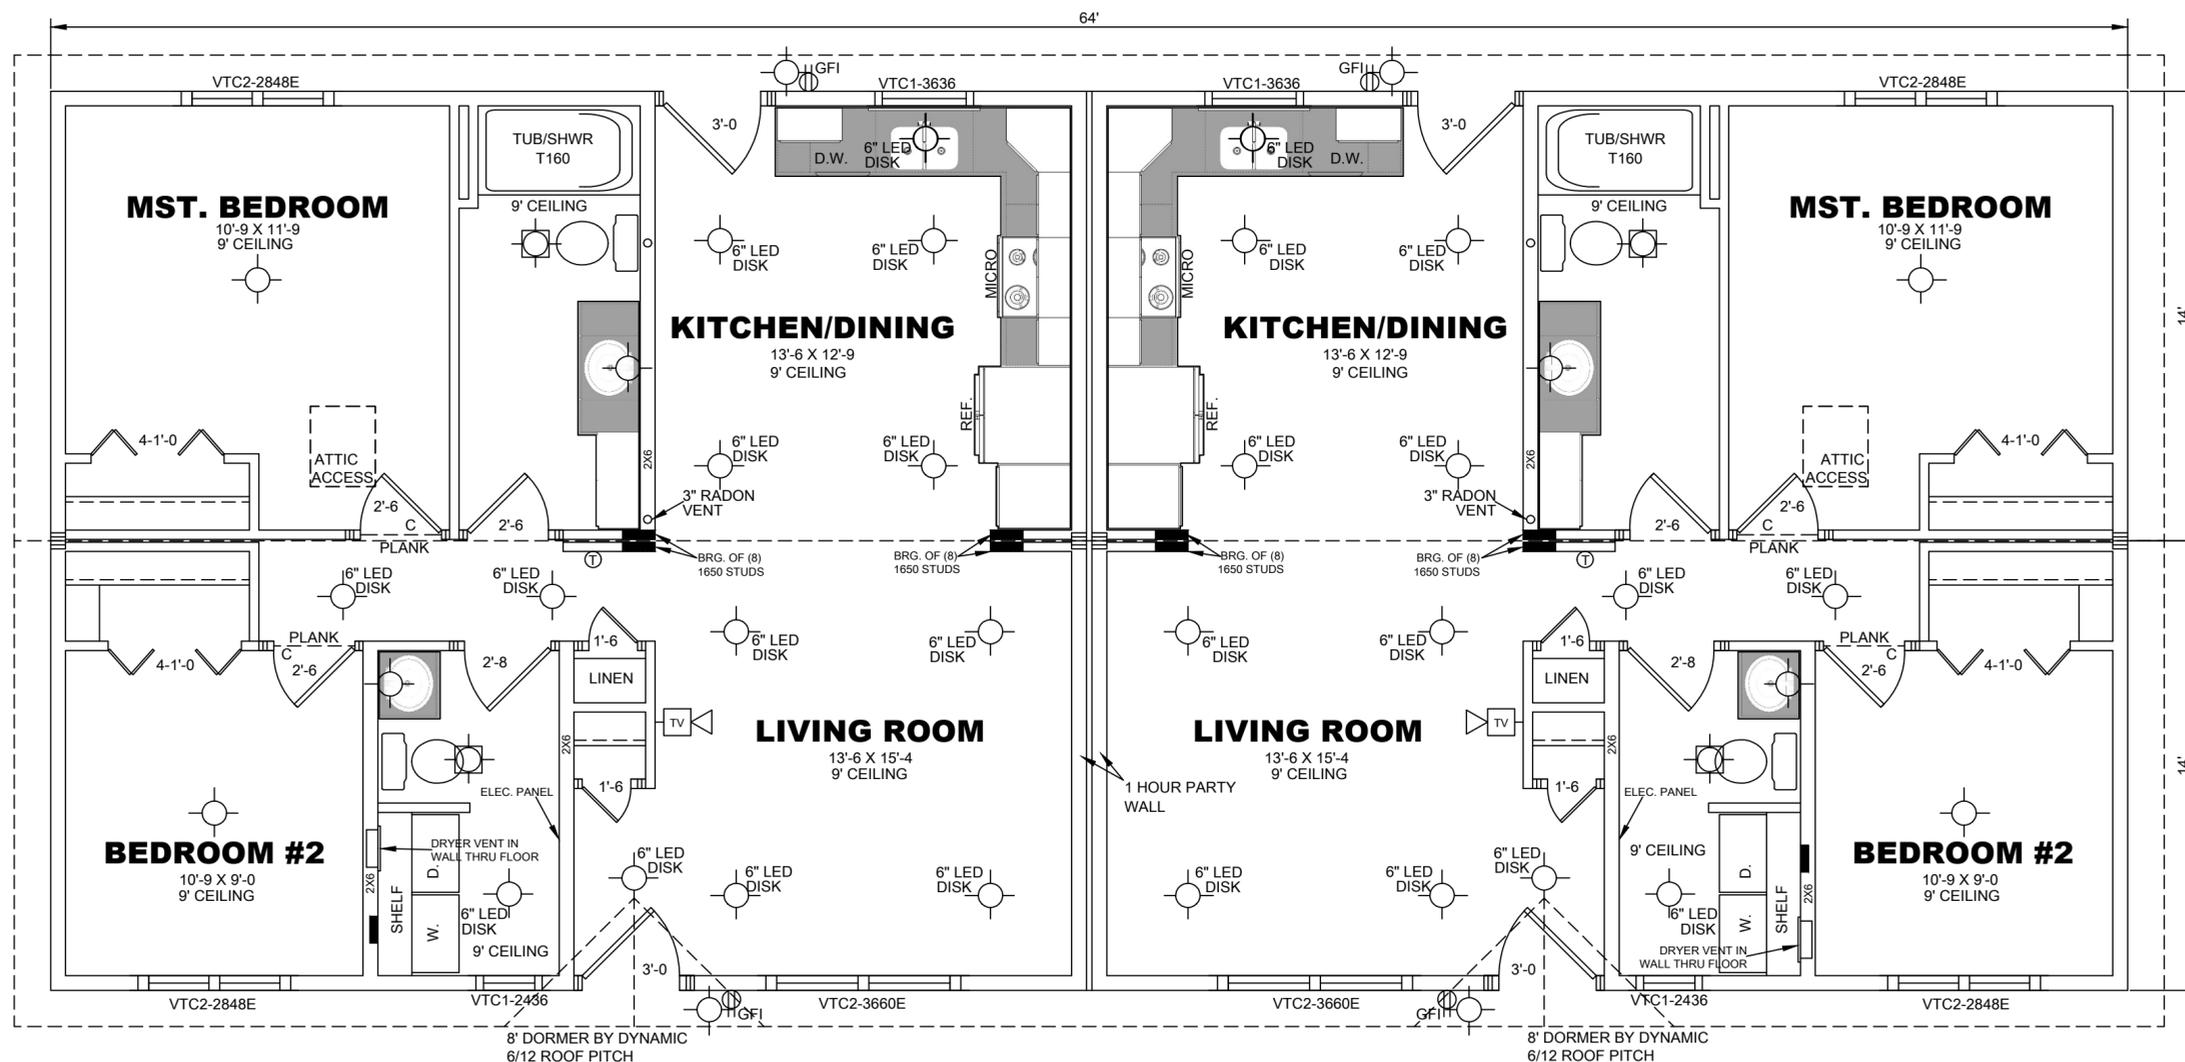

# FLOOR PLAN

1/4"=1'-0" (DIMENSIONS FRAMING TO FRAMING)

**\*\*SPECIAL NOTE:**  
 - 9' HT. CEILING THROUGH-OUT WHOLE HOUSE  
 - WINDOWS INSTALLED @ 6'-10 7/8" HT.

**-NOTE-**  
 HOUSE WILL BE BUILT  
 ACCORDING TO THIS PLAN.  
 HOMEOWNER(S): \_\_\_\_\_ DATE: \_\_\_\_\_  
 DEALER: \_\_\_\_\_ DATE: \_\_\_\_\_

NO.	DESCRIPTION	DATE
REVISIONS		


PROJECT TITLE:  
**JN CONSTRUCTION  
 APPLIED DIGITAL**  
 DUPLEX  
 2 BED 1.5 BATH  
 Q10016

MODEL NO.  
**2RM2864**

UNIT LETTERS

HOUSE NO.

STATE APPROVAL NO.

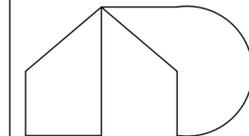

**DYNAMIC HOMES LLC**

525 ROOSEVELT P.O. BOX 1137  
 DETROIT LAKES MINNESOTA  
 56502 (218) 847-2611

PLANT DATE:

SHEET TITLE:  
**FLOOR PLAN**

DRAWN BY: **AJS** DATE: **06-20-23**

SHEET \_\_\_\_\_ OF \_\_\_\_\_

NOTES:  
 896 SQ. FT. PER UNIT  
 1,792 SQ. FT. TOTAL  
 6/12 ROOF PITCH  
 W/12 RAFTER TAILS  
 9' CEILING THROUGHOUT

PERJIMINAR  
 DO NOT USE FOR CONSTRUCTION

COPYRIGHT 2021  
 DYNAMIC HOMES, LLC  
 ALL RIGHTS RESERVED

NOTE:  
 REPRODUCTIONS  
 OF PLANS MAY  
 OR MAY NOT BE  
 TO SCALE.  
 DO NOT SCALE  
 FROM PLANS.

NO.	DESCRIPTION	DATE
REVISIONS		


PROJECT TITLE:  
**JN CONSTRUCTION**  
**APPLIED DIGITAL**  
 DUPLEX  
 2 BED 1.5 BATH  
 Q10016

MODEL NO.  
**2RM2864**

UNIT LETTERS

HOUSE NO.

STATE APPROVAL NO.

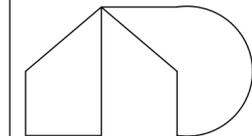

**DYNAMIC HOMES LLC**

525 ROOSEVELT  
 DETROIT LAKES  
 56502

P.O. BOX 1137  
 MINNESOTA  
 (218) 847-2611

PLANT DATE:


SHEET TITLE:  
 ELEVATION

DRAWN BY  
 AJS

DATE  
 06-20-23


SHEET

OF

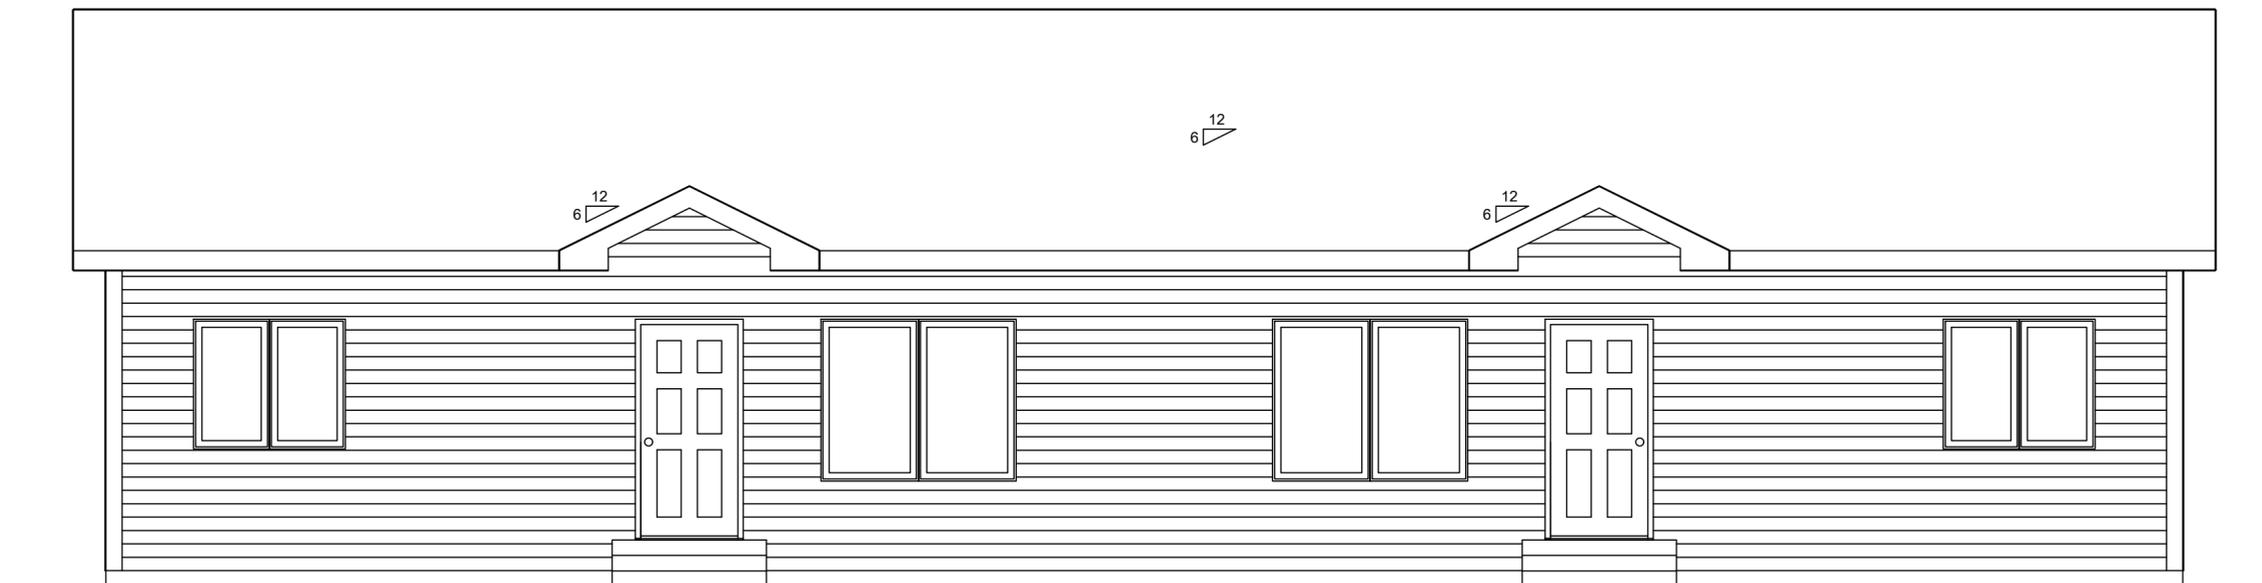


**FRONT ELEVATION**

1/4"=1'-0"

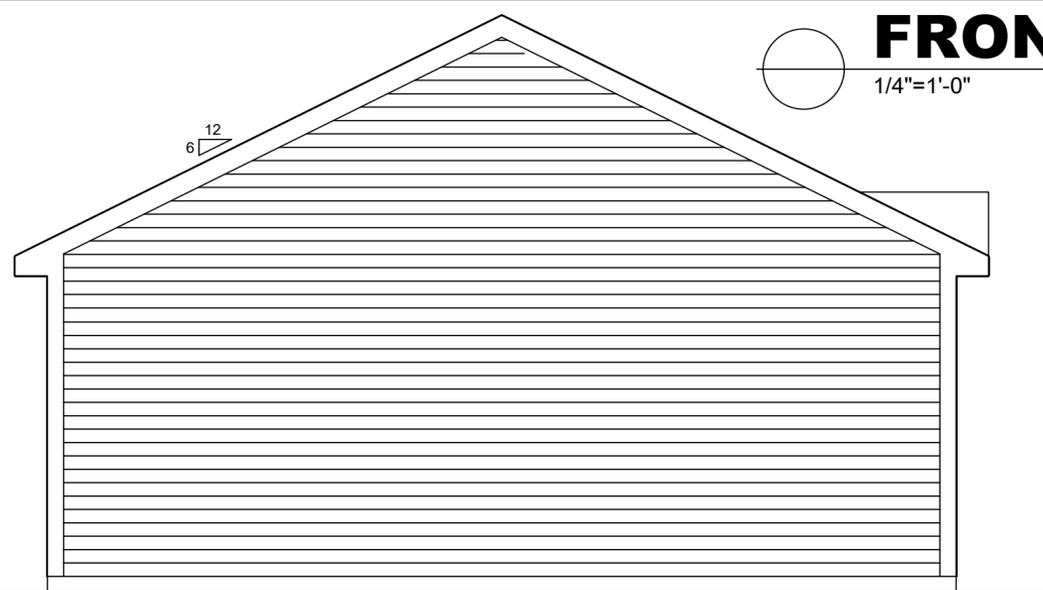


**LEFT ELEVATION**

1/4"=1'-0"

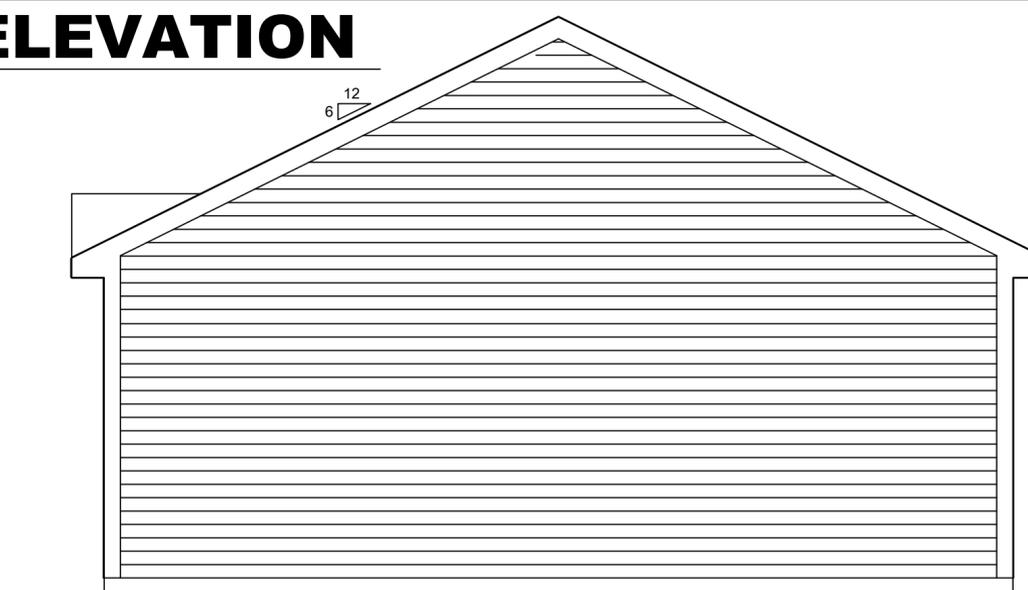

**RIGHT ELEVATION**

1/4"=1'-0"

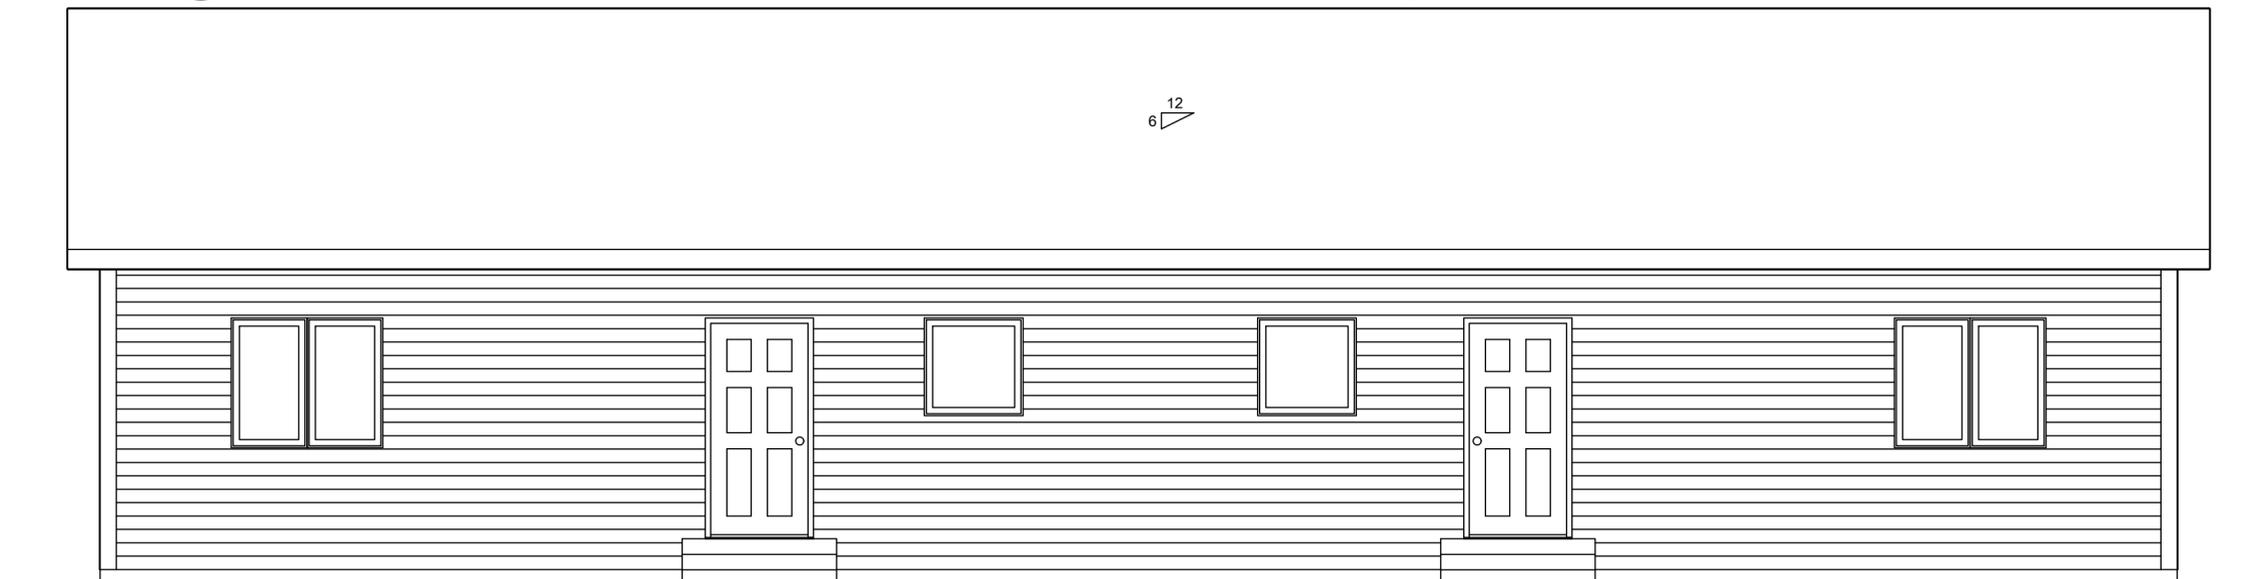

**REAR ELEVATION**

1/4"=1'-0"