



"DISCLAIMER OF WARRANTIES"  
 PLANS FURNISHED BY FRANKLIN FENCE CO. INC.  
 WERE PREPARED BY A DRAFTSMAN  
 WHO IS NOT QUALIFIED AS PROFESSIONAL  
 ARCHITECTS OR ENGINEERS. FRANKLIN FENCE CO. INC.  
 EXPRESSLY DISCLAIMS ANY LIABILITY FOR ERRORS  
 ON THESE PLANS. USE OF SUCH PLANS ARE AT THE SOLE  
 RISK OF THE USER AND ARE FURNISHED WITHOUT ANY WARRANTY.  
 RESPONSIBILITY FOR THE USAGE OF CORRECT STRUCTURAL MATERIALS,  
 SPANS, LOAD BEARING, AND CONSTRUCTION METHODS ARE THE  
 RESPONSIBILITY OF THE BUILDER, OWNER, OR USER OF THE PLANS.

Scale 12" = 1'-0"  
 Date 6/9/2022 1:59:53 PM




**FRANKLIN FENCE**  
 109 1st Avenue South  
 Vergas, MN 56587  
 Phone : 218-342-2084  
 E-Mail : franklinfence@arvig.net

DRAWN BY: R. HAMILTON  
 CHECKED BY:  
 REVISION #  
 1: REVISION #  
 2: REVISION #  
 3: REVISION #


**FINAL DRAWINGS FOR CONSTRUCTION**  
 CUSTOMER APPROVAL: \_\_\_\_\_  
 DATE: \_\_\_\_\_  
 CONTRACTOR APPROVAL: \_\_\_\_\_  
 DATE: \_\_\_\_\_

**JOHNSON**  
 RENDERINGS

**B-1**

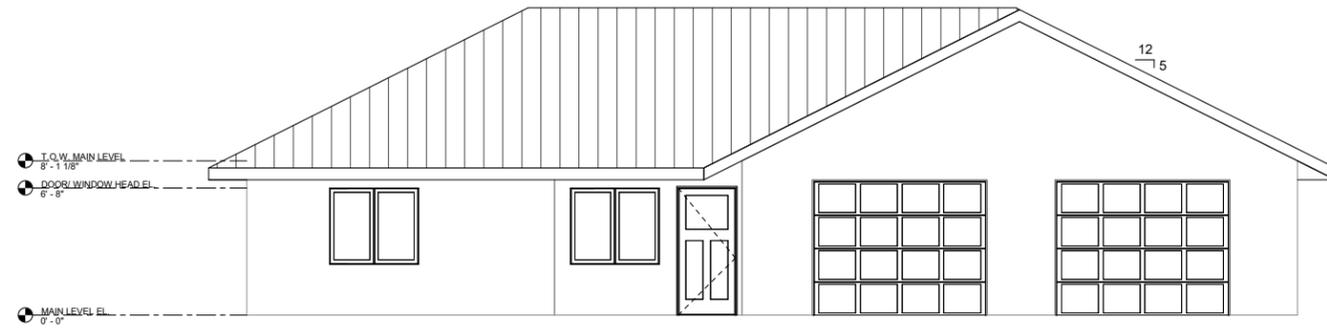

**FRONT ELEVATION**

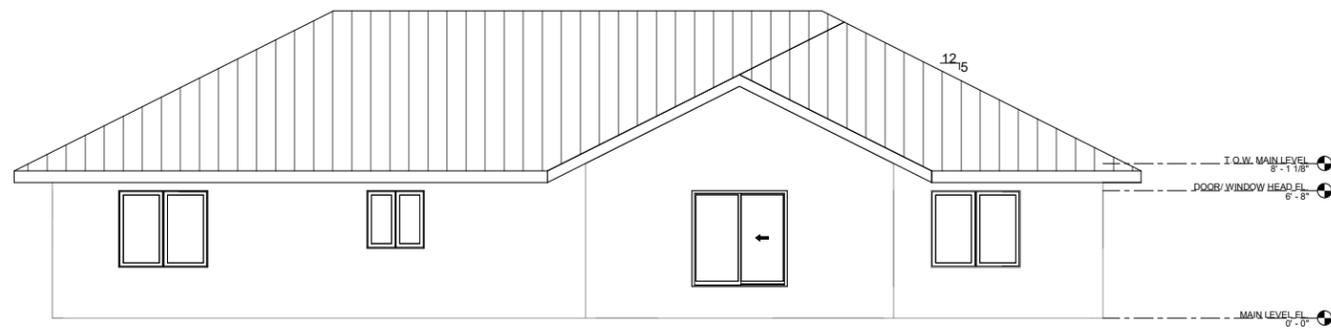

**BACK ELEVATION**

**"DISCLAIMER OF WARRANTIES"**  
 PLANS FURNISHED BY FRANKLIN FENCE CO. INC. WERE PREPARED BY A DRAFTSMAN WHO IS NOT QUALIFIED AS PROFESSIONAL ARCHITECTS OR ENGINEERS. FRANKLIN FENCE CO. INC. EXPRESSLY DISCLAIMS ANY LIABILITY FOR ERRORS ON THESE PLANS. USE OF SUCH PLANS ARE AT THE SOLE RISK OF THE USER AND ARE FURNISHED WITHOUT ANY WARRANTY. RESPONSIBILITY FOR THE USAGE OF CORRECT STRUCTURAL MATERIALS, SPANS, LOAD BEARING, AND CONSTRUCTION METHODS ARE THE RESPONSIBILITY OF THE BUILDER, OWNER, OR USER OF THE PLANS.

Scale 1/4" = 1'-0"

Date 6/9/2022 1:50:14 PM



**FRANKLIN FENCE**  
 109 1st Avenue South  
 Vergas, MN 56587  
 Phone : 218-342-2084  
 E-Mail : franklinfence@arvig.net

DRAWN BY: R. HAMILTON  
 CHECKED BY:

REVISION #  
 1: \_\_\_\_\_  
 2: \_\_\_\_\_  
 3: \_\_\_\_\_


**FINAL DRAWINGS FOR CONSTRUCTION**

CUSTOMER APPROVAL: \_\_\_\_\_  
 DATE: \_\_\_\_\_


CONTRACTOR APPROVAL: \_\_\_\_\_  
 DATE: \_\_\_\_\_

**JOHNSON**  
 ELEVATIONS

**A-1**

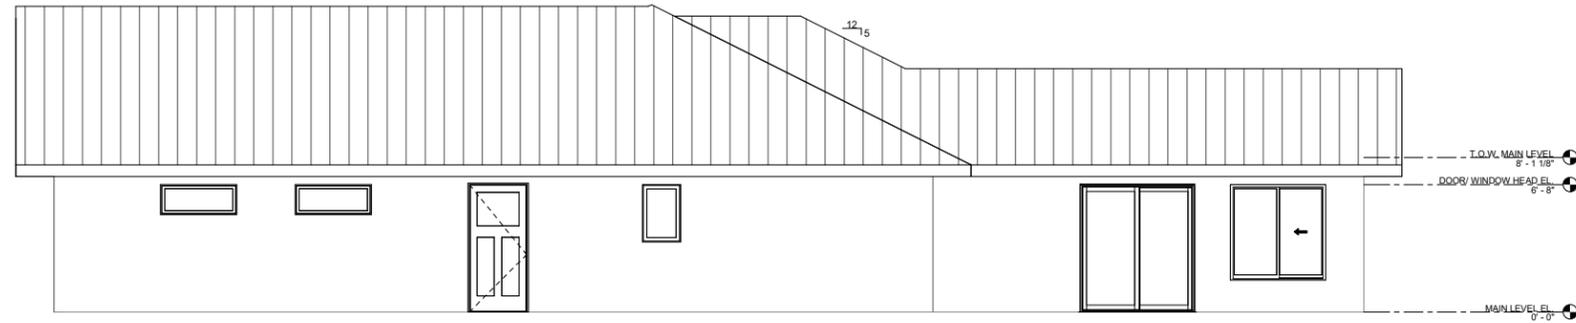

RIGHT ELEVATION

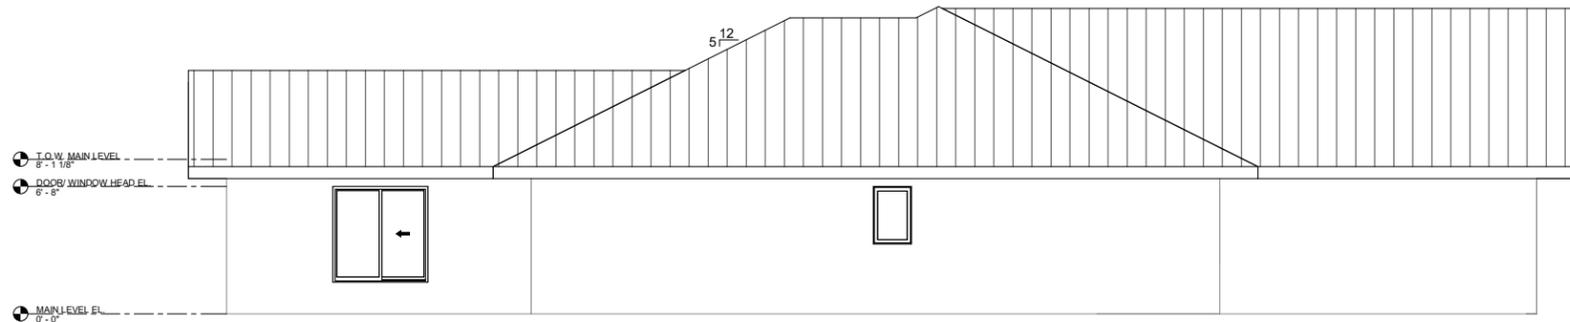

LEFT ELEVATION

**"DISCLAIMER OF WARRANTIES"**  
 PLANS FURNISHED BY FRANKLIN FENCE CO. INC. WERE PREPARED BY A DRAFTSMAN WHO IS NOT QUALIFIED AS PROFESSIONAL ARCHITECTS OR ENGINEERS. FRANKLIN FENCE CO. INC. EXPRESSLY DISCLAIMS ANY LIABILITY FOR ERRORS ON THESE PLANS. USE OF SUCH PLANS ARE AT THE SOLE RISK OF THE USER AND ARE FURNISHED WITHOUT ANY WARRANTY. RESPONSIBILITY FOR THE USAGE OF CORRECT STRUCTURAL MATERIALS, SPANS, LOAD BEARING, AND CONSTRUCTION METHODS ARE THE RESPONSIBILITY OF THE BUILDER, OWNER, OR USER OF THE PLANS.

Scale 1/4" = 1'-0"  
 Date 6/9/2022 1:48:43 PM




**FRANKLIN FENCE**  
 109 1st Avenue South  
 Vergas, MN 56587  
 Phone : 218-342-2084  
 E-Mail : franklinfence@arvig.net

DRAWN BY: R. HAMILTON  
 CHECKED BY:  
 REVISION #  
 1: REVISION #  
 2: REVISION #  
 3: REVISION #

**FINAL DRAWINGS FOR CONSTRUCTION**  
 CUSTOMER APPROVAL: \_\_\_\_\_  
 CONTRACTOR APPROVAL: \_\_\_\_\_  
 DATE: \_\_\_\_\_ DATE: \_\_\_\_\_

**JOHNSON**  
 ELEVATIONS

**A-2**

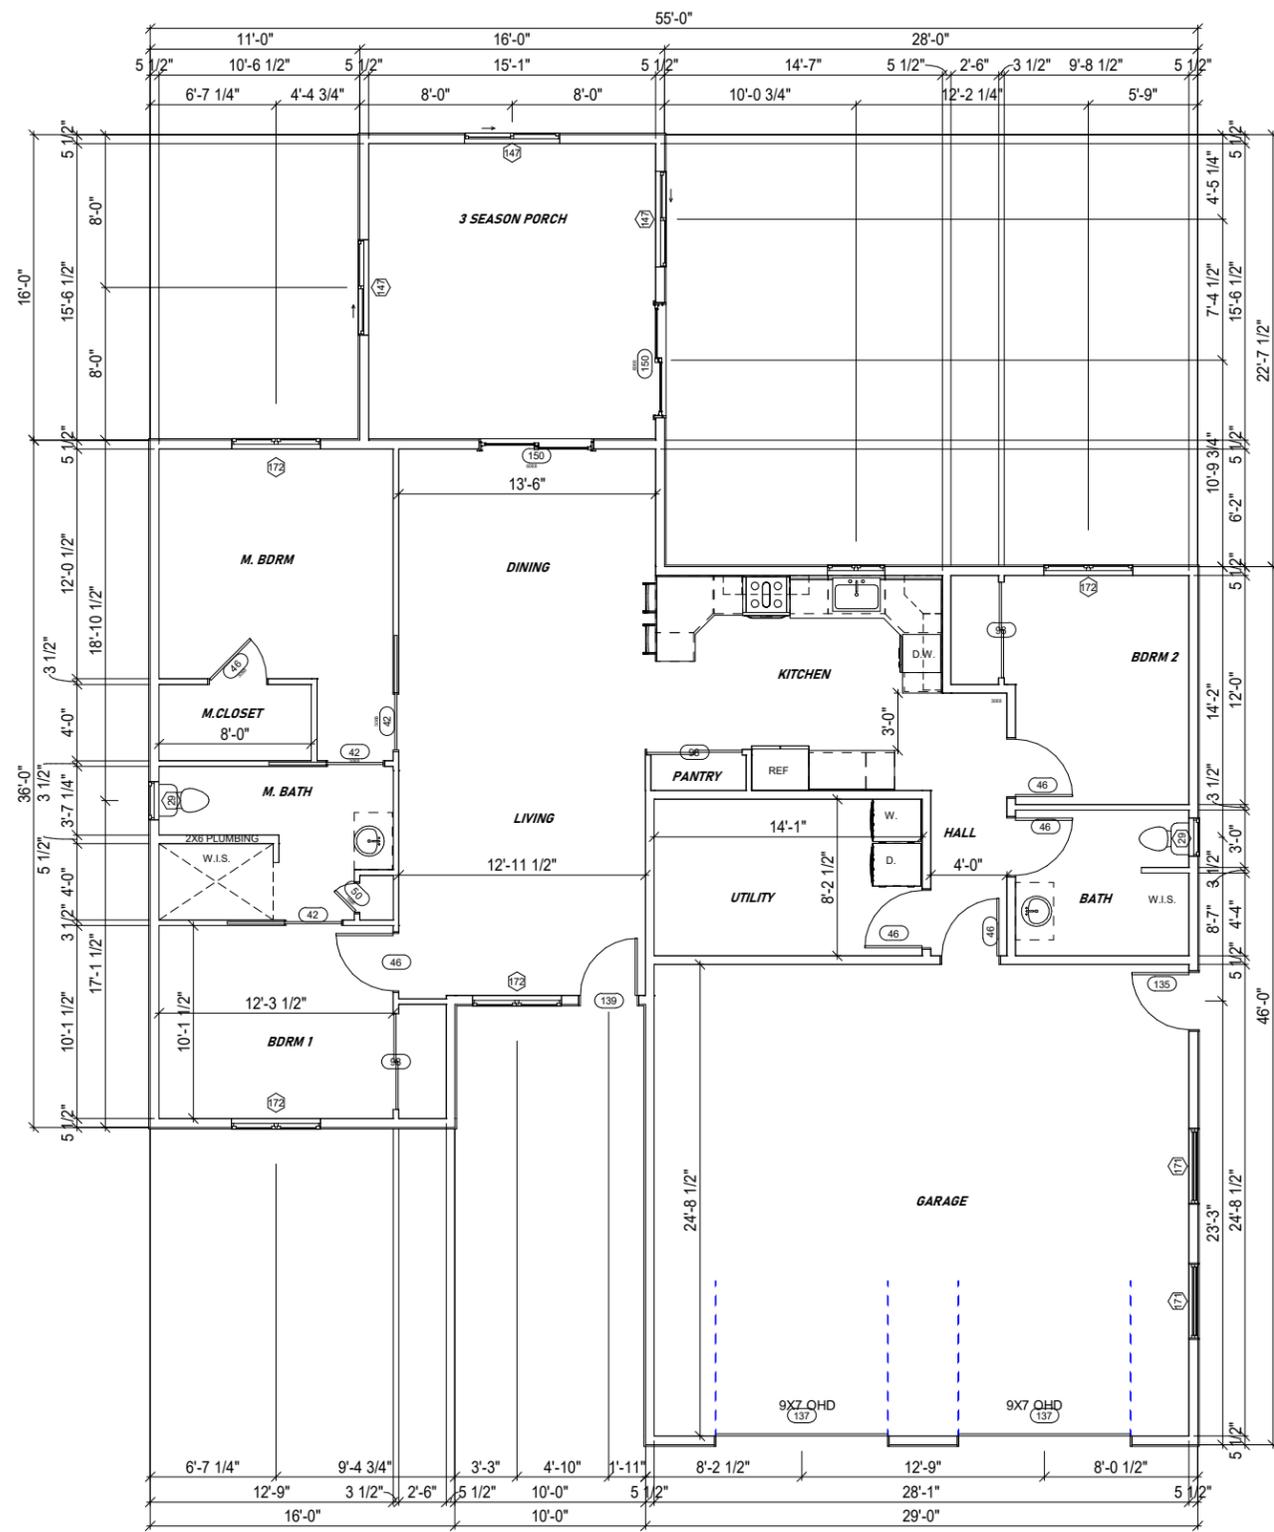

FLOOR PLAN

Window Schedule				
Type Mark	Count	Width	Height	Head Height
29	2	2'-0"	3'-0"	6'-8"
53	1	3'-0"	3'-0"	6'-8"
147	3	5'-0"	5'-0"	6'-8"
171	2	4'-0"	1'-6"	6'-8"
172	4	4'-8"	4'-0"	6'-8"

Door Schedule				
Type Mark	Count	Width	Height	Head Height
42	3	3'-0"	6'-8"	6'-8"
46	6	3'-0"	6'-8"	6'-8"
50	1	1'-6"	6'-8"	6'-8"
98	3	5'-0"	6'-8"	6'-8"
135	1	3'-0"	6'-8"	6'-8"
137	2	9'-0"	7'-0"	7'-0"
139	1	3'-0"	6'-8"	6'-8"
150	2	6'-0"	6'-8"	6'-8"

**SQUARE FOOTAGE**  
 LIVING AREA : 1483  
 GARAGE : 784  
 SC. PORCH : 253  
 TOTAL : 2520



"DISCLAIMER OF WARRANTIES"  
 PLANS FURNISHED BY FRANKLIN FENCE CO. INC. WERE PREPARED BY A DRAFTSMAN WHO IS NOT QUALIFIED AS PROFESSIONAL ARCHITECTS OR ENGINEERS. FRANKLIN FENCE CO. INC. EXPRESSLY DISCLAIMS ANY LIABILITY FOR ERRORS ON THESE PLANS. USE OF SUCH PLANS ARE AT THE SOLE RISK OF THE USER AND ARE FURNISHED WITHOUT ANY WARRANTY. RESPONSIBILITY FOR THE USAGE OF CORRECT STRUCTURAL MATERIALS, SPICES, LOAD BEARING, AND CONSTRUCTION METHODS ARE THE RESPONSIBILITY OF THE BUILDER, OWNER, OR USER OF THE PLANS.

Scale 1/4" = 1'-0"  
 Date 6/9/2022 1:50:46 PM




**FRANKLIN FENCE**  
 109 1st Avenue South  
 Vergas, MN 56587  
 Phone : 218-342-2084  
 E-Mail : franklinfence@arvig.net

DRAWN BY: R. HAMILTON  
 CHECKED BY:  
 REVISION #  
 1: REVISION #  
 2: REVISION #  
 3: REVISION #

FINAL DRAWINGS FOR CONSTRUCTION  
 CUSTOMER APPROVAL:  
 DATE: \_\_\_\_\_  
 CONTRACTOR APPROVAL:  
 DATE: \_\_\_\_\_

**JOHNSON**  
 FLOOR PLAN

**A-3**

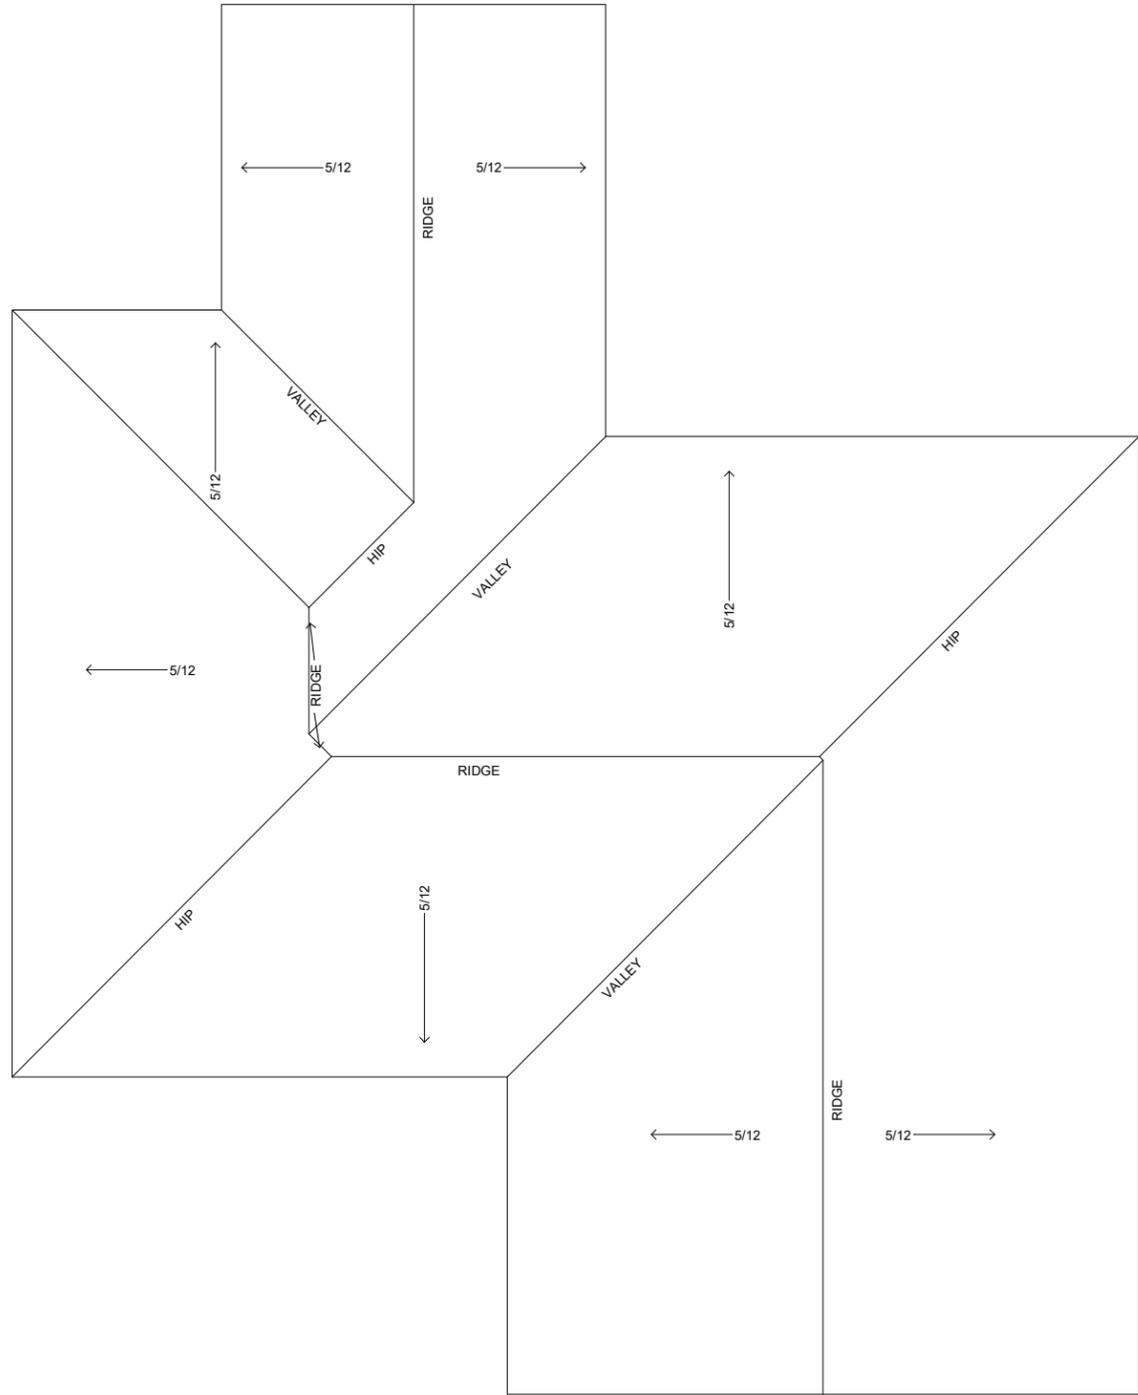

**ROOF PLAN**

"DISCLAIMER OF WARRANTIES"  
 PLANS FURNISHED BY FRANKLIN FENCE CO. INC.  
 WERE PREPARED BY A DRAFTSMAN  
 WHO IS NOT QUALIFIED AS PROFESSIONAL  
 ARCHITECTS OR ENGINEERS. FRANKLIN FENCE CO. INC.  
 EXPRESSLY DISCLAIMS ANY LIABILITY FOR ERRORS  
 ON THESE PLANS. USE OF SUCH PLANS ARE AT THE SOLE  
 RISK OF THE USER AND ARE FURNISHED WITHOUT ANY WARRANTY.  
 RESPONSIBILITY FOR THE USAGE OF CORRECT STRUCTURAL MATERIALS,  
 SPANS, LOAD BEARING, AND CONSTRUCTION METHODS ARE THE  
 RESPONSIBILITY OF THE BUILDER, OWNER, OR USER OF THE PLANS.

Scale 1/4" = 1'-0"  
 Date 6/9/2022 1:58:31 PM



**FRANKLIN FENCE**  
 109 1st Avenue South  
 Vergas, MN 56587  
 Phone : 218-342-2084  
 E-Mail : franklinfence@arvig.net

DRAWN BY: R. HAMILTON  
 CHECKED BY:  
 REVISION #  
 1: \_\_\_\_\_  
 2: \_\_\_\_\_  
 3: \_\_\_\_\_

**FINAL DRAWINGS FOR CONSTRUCTION**  
 CUSTOMER APPROVAL: \_\_\_\_\_  
 DATE: \_\_\_\_\_  
 CONTRACTOR APPROVAL: \_\_\_\_\_  
 DATE: \_\_\_\_\_

**JOHNSON**  
 ROOF PLAN

**A-4**