

EXHIBIT

TOWNLINER ROAD, CITY OF VERGAS ON THE EAST LINE OF SECTION 25, TOWNSHIP 137 NORTH, RANGE
41 WEST,
FIFTH PRINCIPAL MERIDIAN,
OTTER TAIL COUNTY, MINNESOTA
6/24/21




- EX. ASPHALT EDGE
- PROPOSED EASEMENT
- APPROX. PROPERTY LINE
- SECTION LINE
- EX. GRAVEL EDGE
- FOUND SECTION LINE MONUMENT



EXHIBIT

TOWNLINE ROAD, CITY OF VERGAS ON THE EAST LINE OF SECTION 25, TOWNSHIP 137 NORTH, RANGE
41 WEST,
FIFTH PRINCIPAL MERIDIAN,
OTTER TAIL COUNTY, MINNESOTA
6/24/21

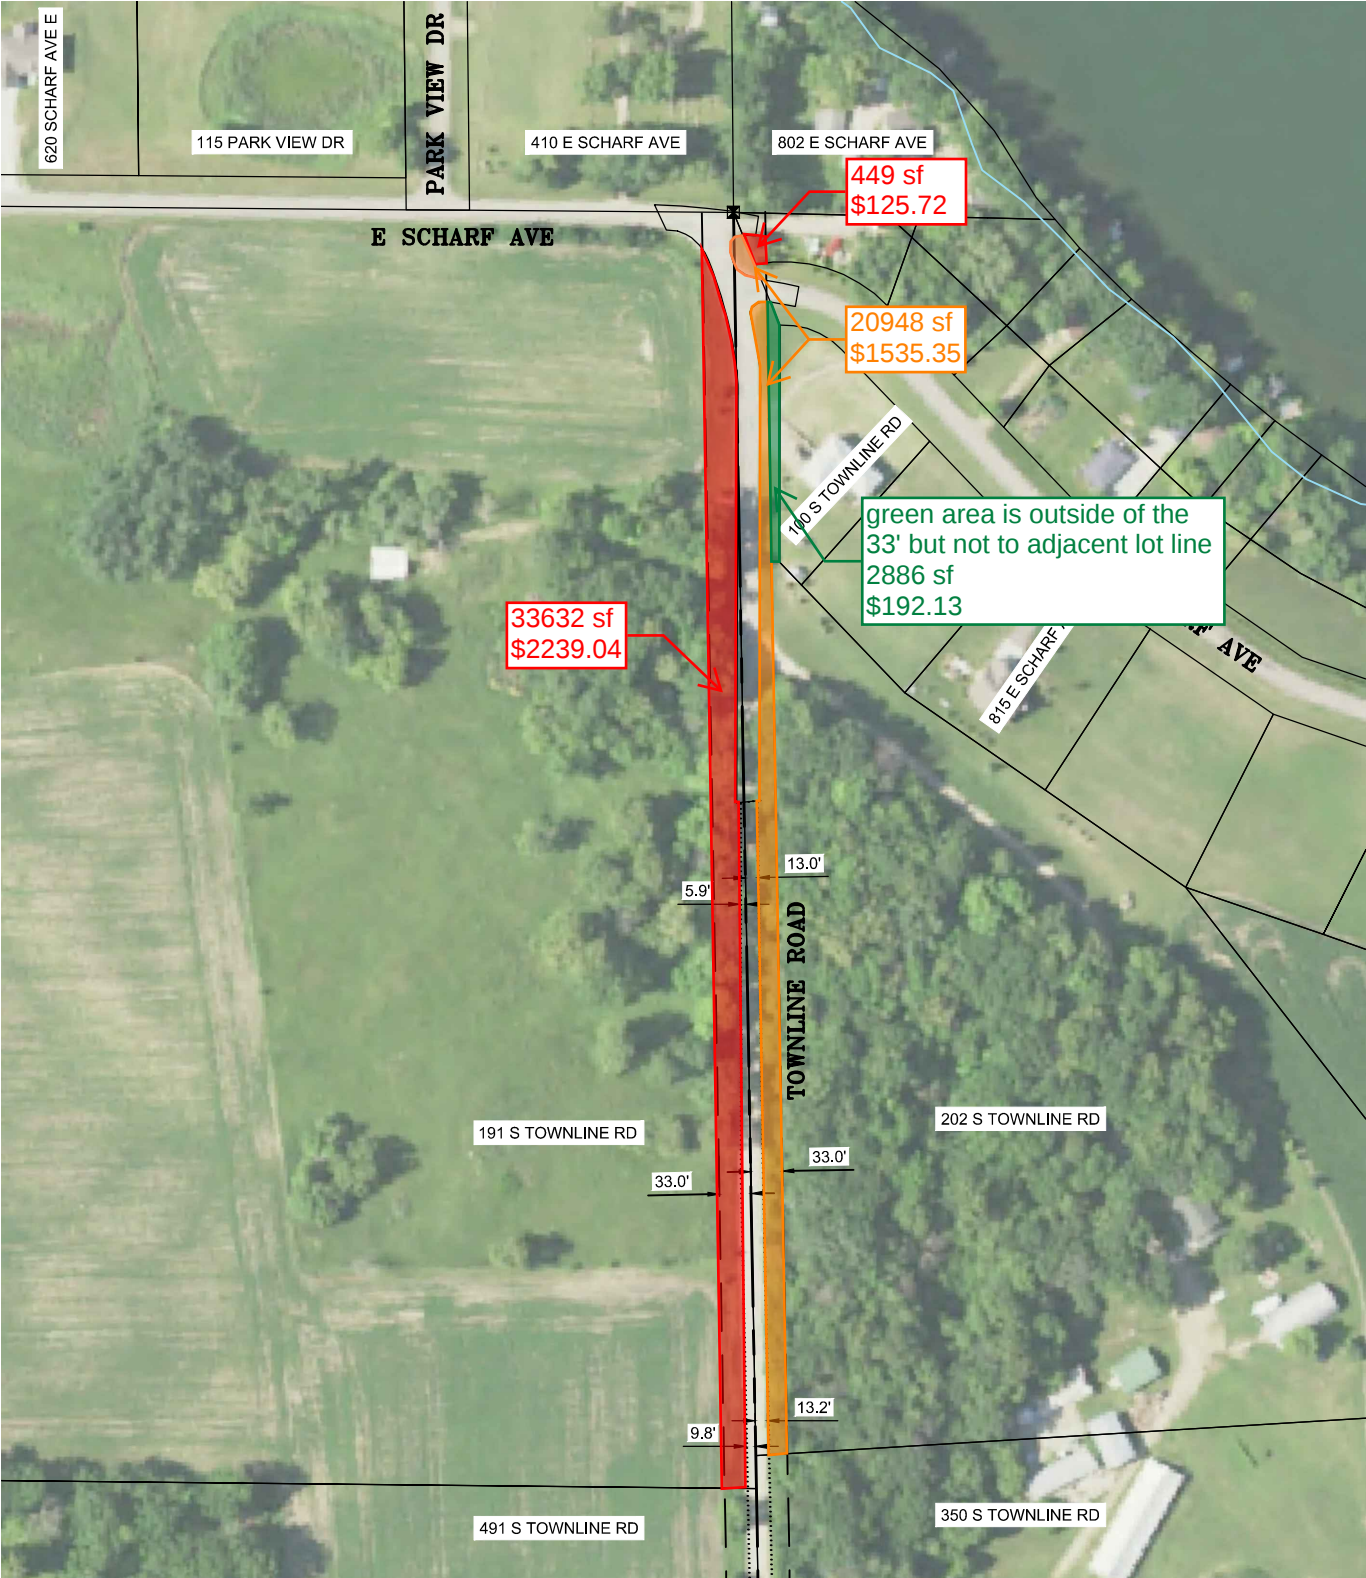

- EX. ASPHALT EDGE
- PROPOSED EASEMENT
- APPROX. PROPERTY LINE
- SECTION LINE
- EX. GRAVEL EDGE
- FOUND SECTION LINE MONUMENT

