


CITY OF VERGAS - W SUNSET STRIP EXHIBIT

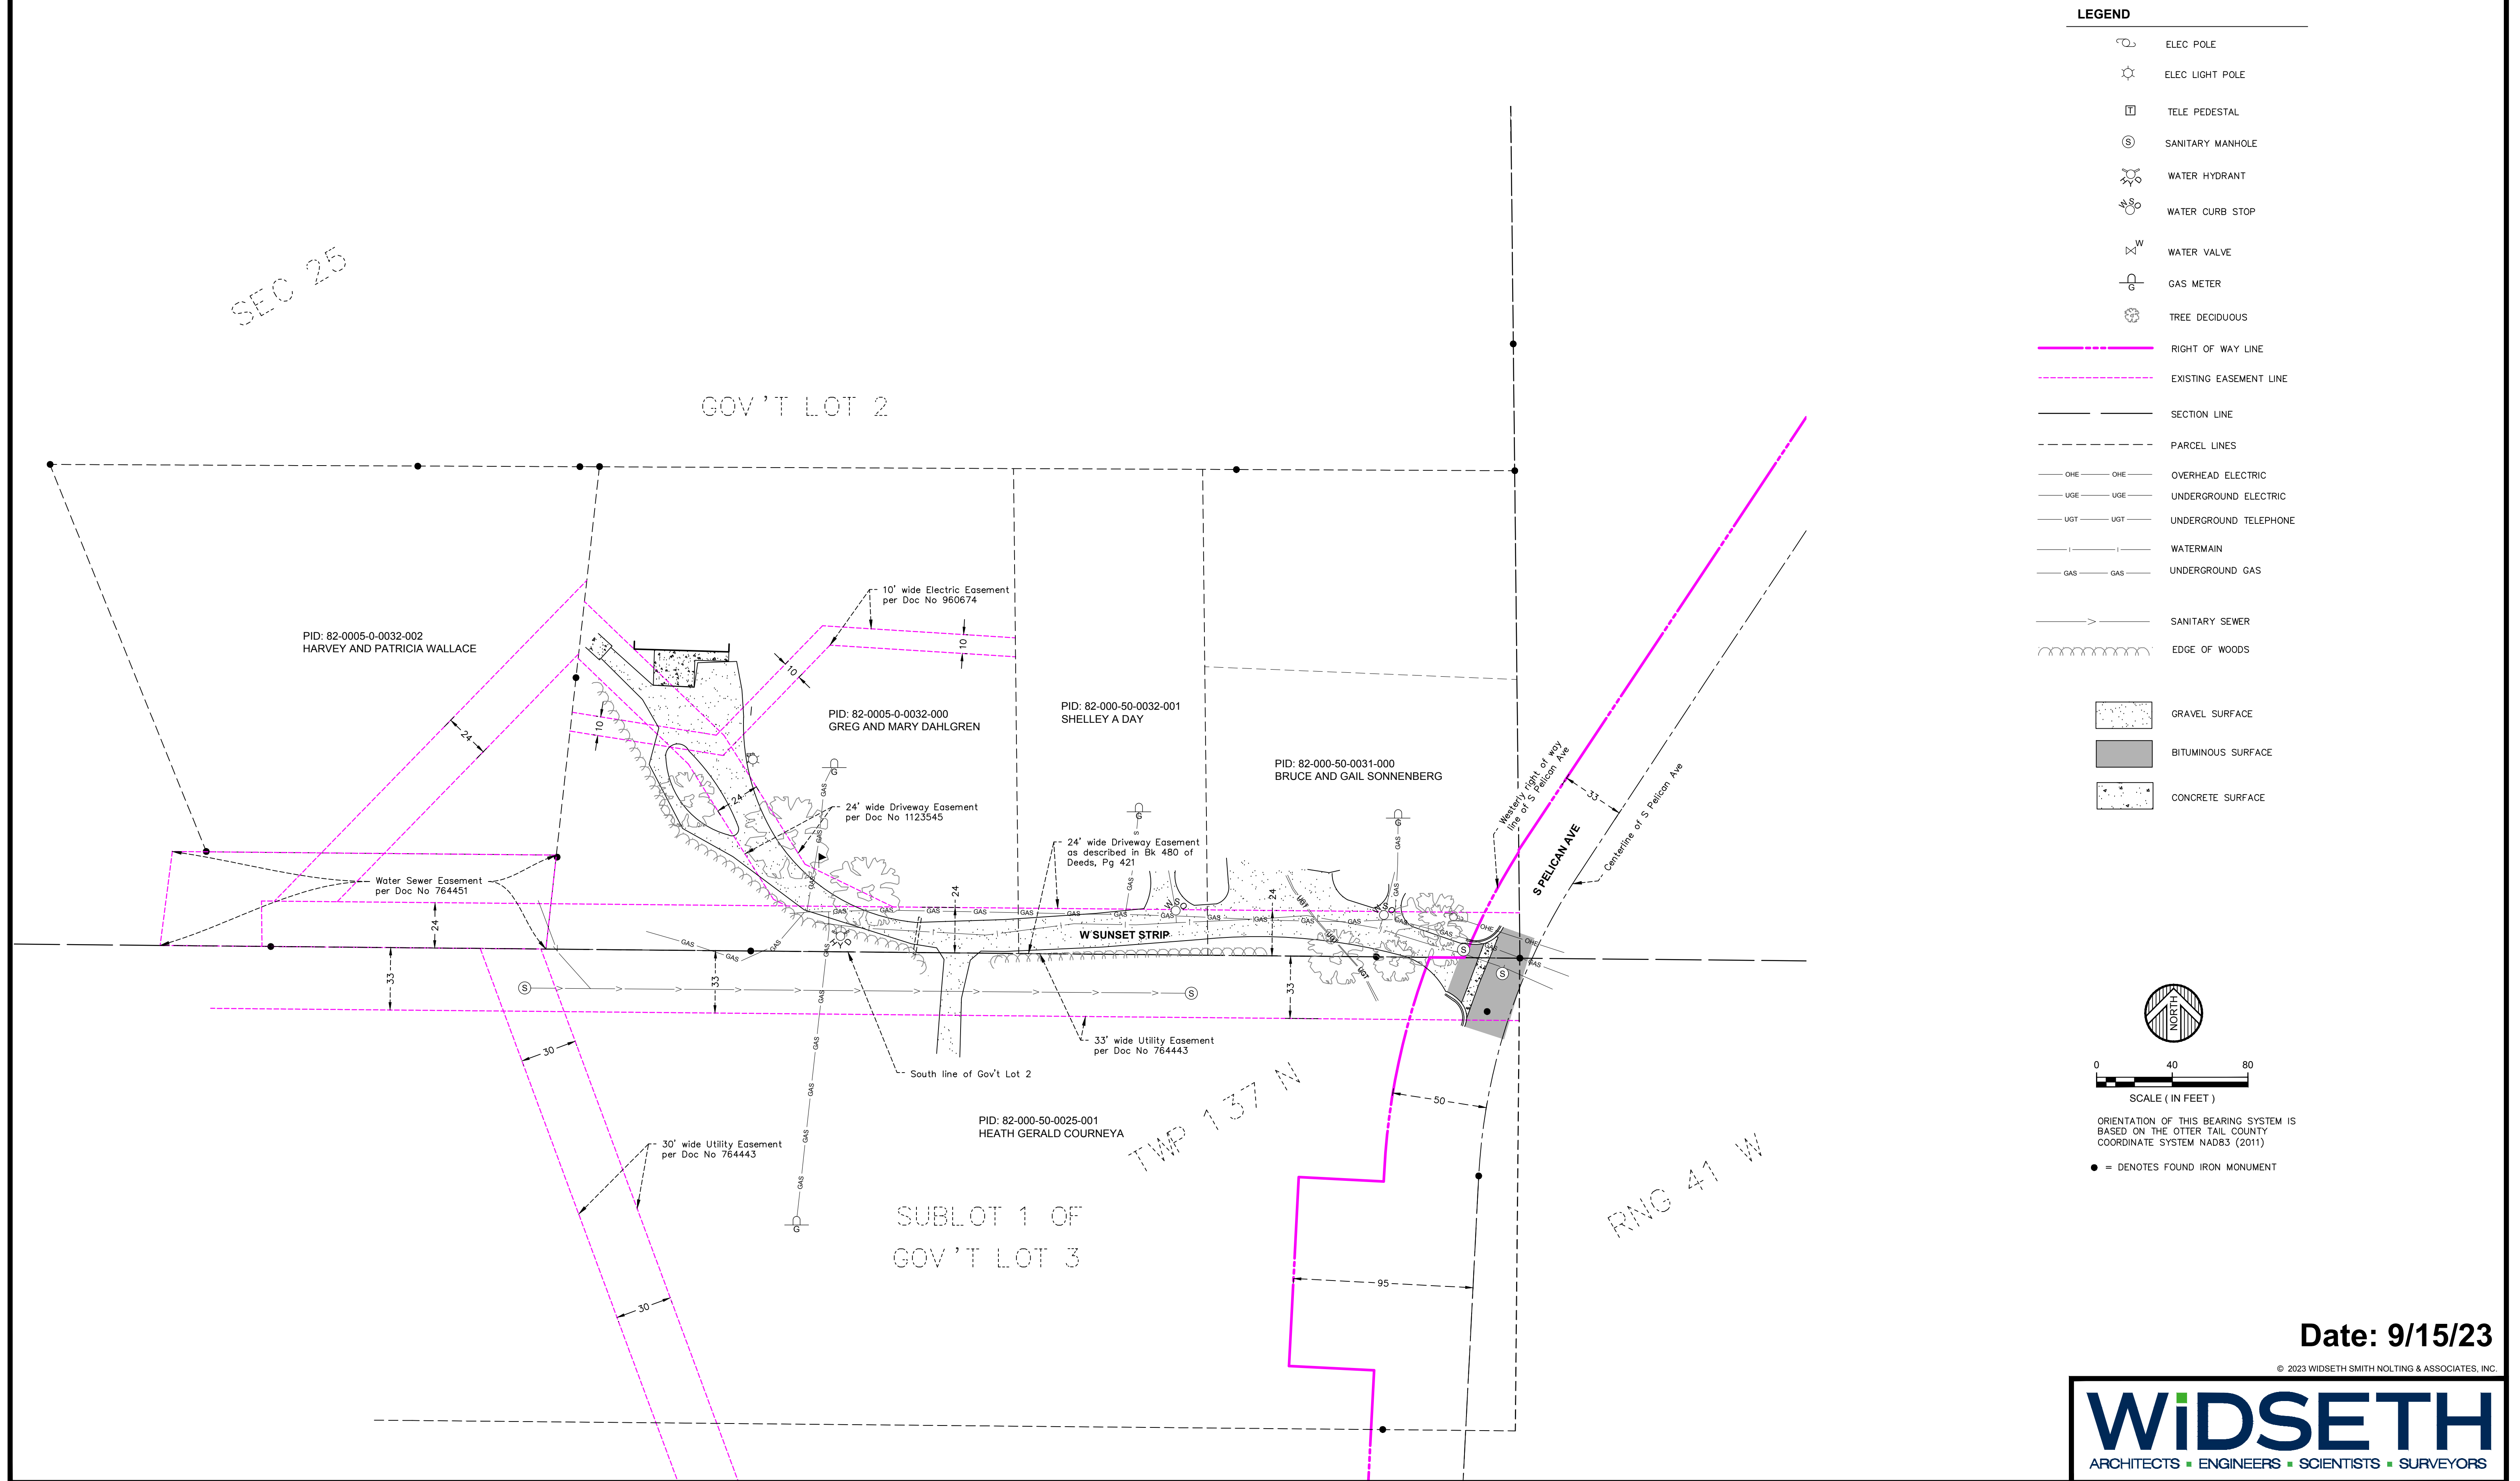

Date: 9/15/23

© 2023 WIDSETH SMITH NOLTING & ASSOCIATES, INC.